

EXISTING POLE

EXISTING POLE

EXISTING POLE
T 11018


LEGEND

- LV POLE
- ⊙ HV & LV POLE
- ⊙ EXISTING POLE MOUNTED TRANSFORMER
- ⊙ PROP. POLE MOUNTED TRANSFORMER
- EXISTING O/H CONDUCTOR
- - - PROPOSED O/H CONDUCTOR
- ⊥ GROUND STAY
- FLY STAY

PROP. 16kVA
TRANSFORMER

SINGLE LINE DIAGRAM

DRWG NO. 04 N30 014

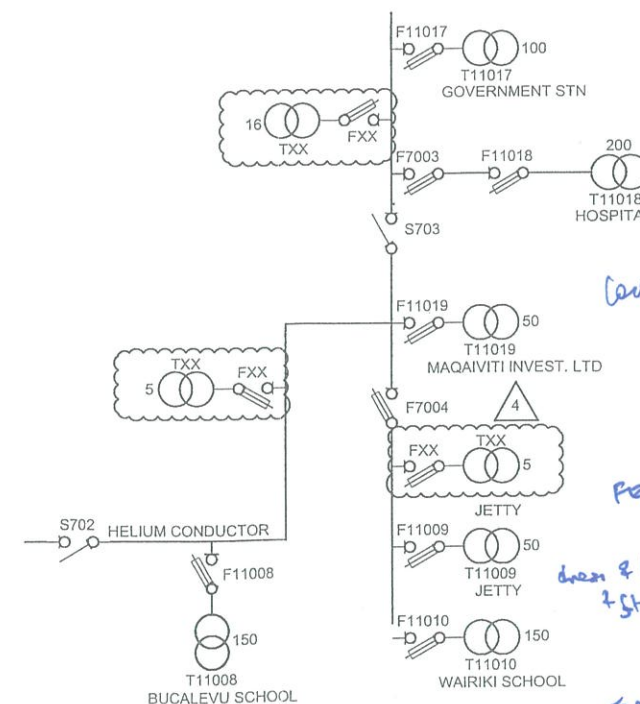

SCOPE OF WORK

1. ERECT 11m RC POLE AT LOCATION MARKED 3 & 11.
2. ERECT 10.2m RC POLE AT LOCATIONS MARKED 1, 2, 4, 5, 6, 7, 8, 9, 10, 12 & 13.
3. UPGRADE POLE A & D TO 11m RC POLE.
4. INSTALL 5kVA TRANSFORMER ON POLE MARKED 11 & D.
5. INSTALL 16kVA TRANSFORMER ON POLE MARKED 3.
6. STRING 1Ø HV HELIUM CONDUCTOR FROM POLE A TO 3 VIA POLE 1.
4. STRING 1Ø LV HELIUM CONDUCTOR FROM POLE 1 TO 10 VIA POLES 2, 3, 4, 5, 6, 7, 8 & 9 AND FROM 11 TO B & FROM C TO 12 & FROM F TO 13.

POLE SCHEDULE

POLE No.	POLE DESCRIPTION WOOD/CONC OR EXISTING	POLE Length and Strength m/kN	SPAN m	ANGLE OF LINE DEVIATION IN DEG.	POLE TOP DESCRIPTION OR TYPE No.	GRND	SIDE-WALK	FLY	REMARKS
A	EXIST.	11	—	—	EXIST+18A				EXISTING HV
1	CONC.	10.2	61	32/-	12A+3A+3A	1			STRING 1Ø HV & LV
2	CONC.	10.2	56	—	3A	1			STRING 1Ø LV ONLY
3	CONC.	11	62	14	13A+1A+REM				INSTALL 16kVA Txf
4	CONC.	10.2	61	45	4A	1			STRING 1Ø LV ONLY
5	CONC.	10.2	64	48	4A	1			" " "
6	CONC.	10.2	36	104	3A+3A	2			" " "
7	CONC.	10.2	51	27	2A	1			" " "
8	CONC.	10.2	66	50	4A	1			" " "
9	CONC.	10.2	36	13	1A				" " "
10	CONC.	10.2	70	—	3A	1			" " "
B	EXIST.	EXIST.	EXIST.	EXIST.	EXIST+3A				STRING 1Ø LV ONLY
11	CONC.	11	50	0	11A+3A+REM				INSTALL 5kVA Txf
C	EXIST.	EXIST.	EXIST.	58	EXIST+3A				STRING 1Ø LV ONLY
12	CONC.	10.2	31	58	3A	1			" " "
D	EXIST.	11	EXIST.	EXIST.	EXIST+1A+REM				INSTALL 5kVA Txf
E	EXIST.	EXIST.	EXIST.	EXIST.	EXIST+1A				STRING 1Ø LV ONLY
F	EXIST.	EXIST.	EXIST.	EXIST.	EXIST+3A				" " "
13	CONC.	10.2	85	58	3A	1			" " "

FIJI ELECTRICITY AUTHORITY

SUPPLY TO LOLOI & WAIYEVO SETT.
TAVEUNI DISTRICT
LOLOI & WAIYEVO SETT. (TAVE08/16)

DRAWING NUMBER

A3 04 N94 007

SCALE 1 : 2000




0	ORIGINAL ISSUE	27.11.17	JV				
No.	REVISION	DATE	BY	CHK	PSD	APP	




DRAWN	JONE	27.11.17
CHECKED	SHANDA	07/12/17
CHIEF DRAUGHTSMAN	KN	07/12/17
TEAM LEADER DESIGN & PLANNING	Ritesh. K	07/12/17
ENGINEER	hanna	7/12/17
HEAD OF DEPARTMENT	Shanda	7/12/17


FINAL HV CIRCUIT

HV LEGEND



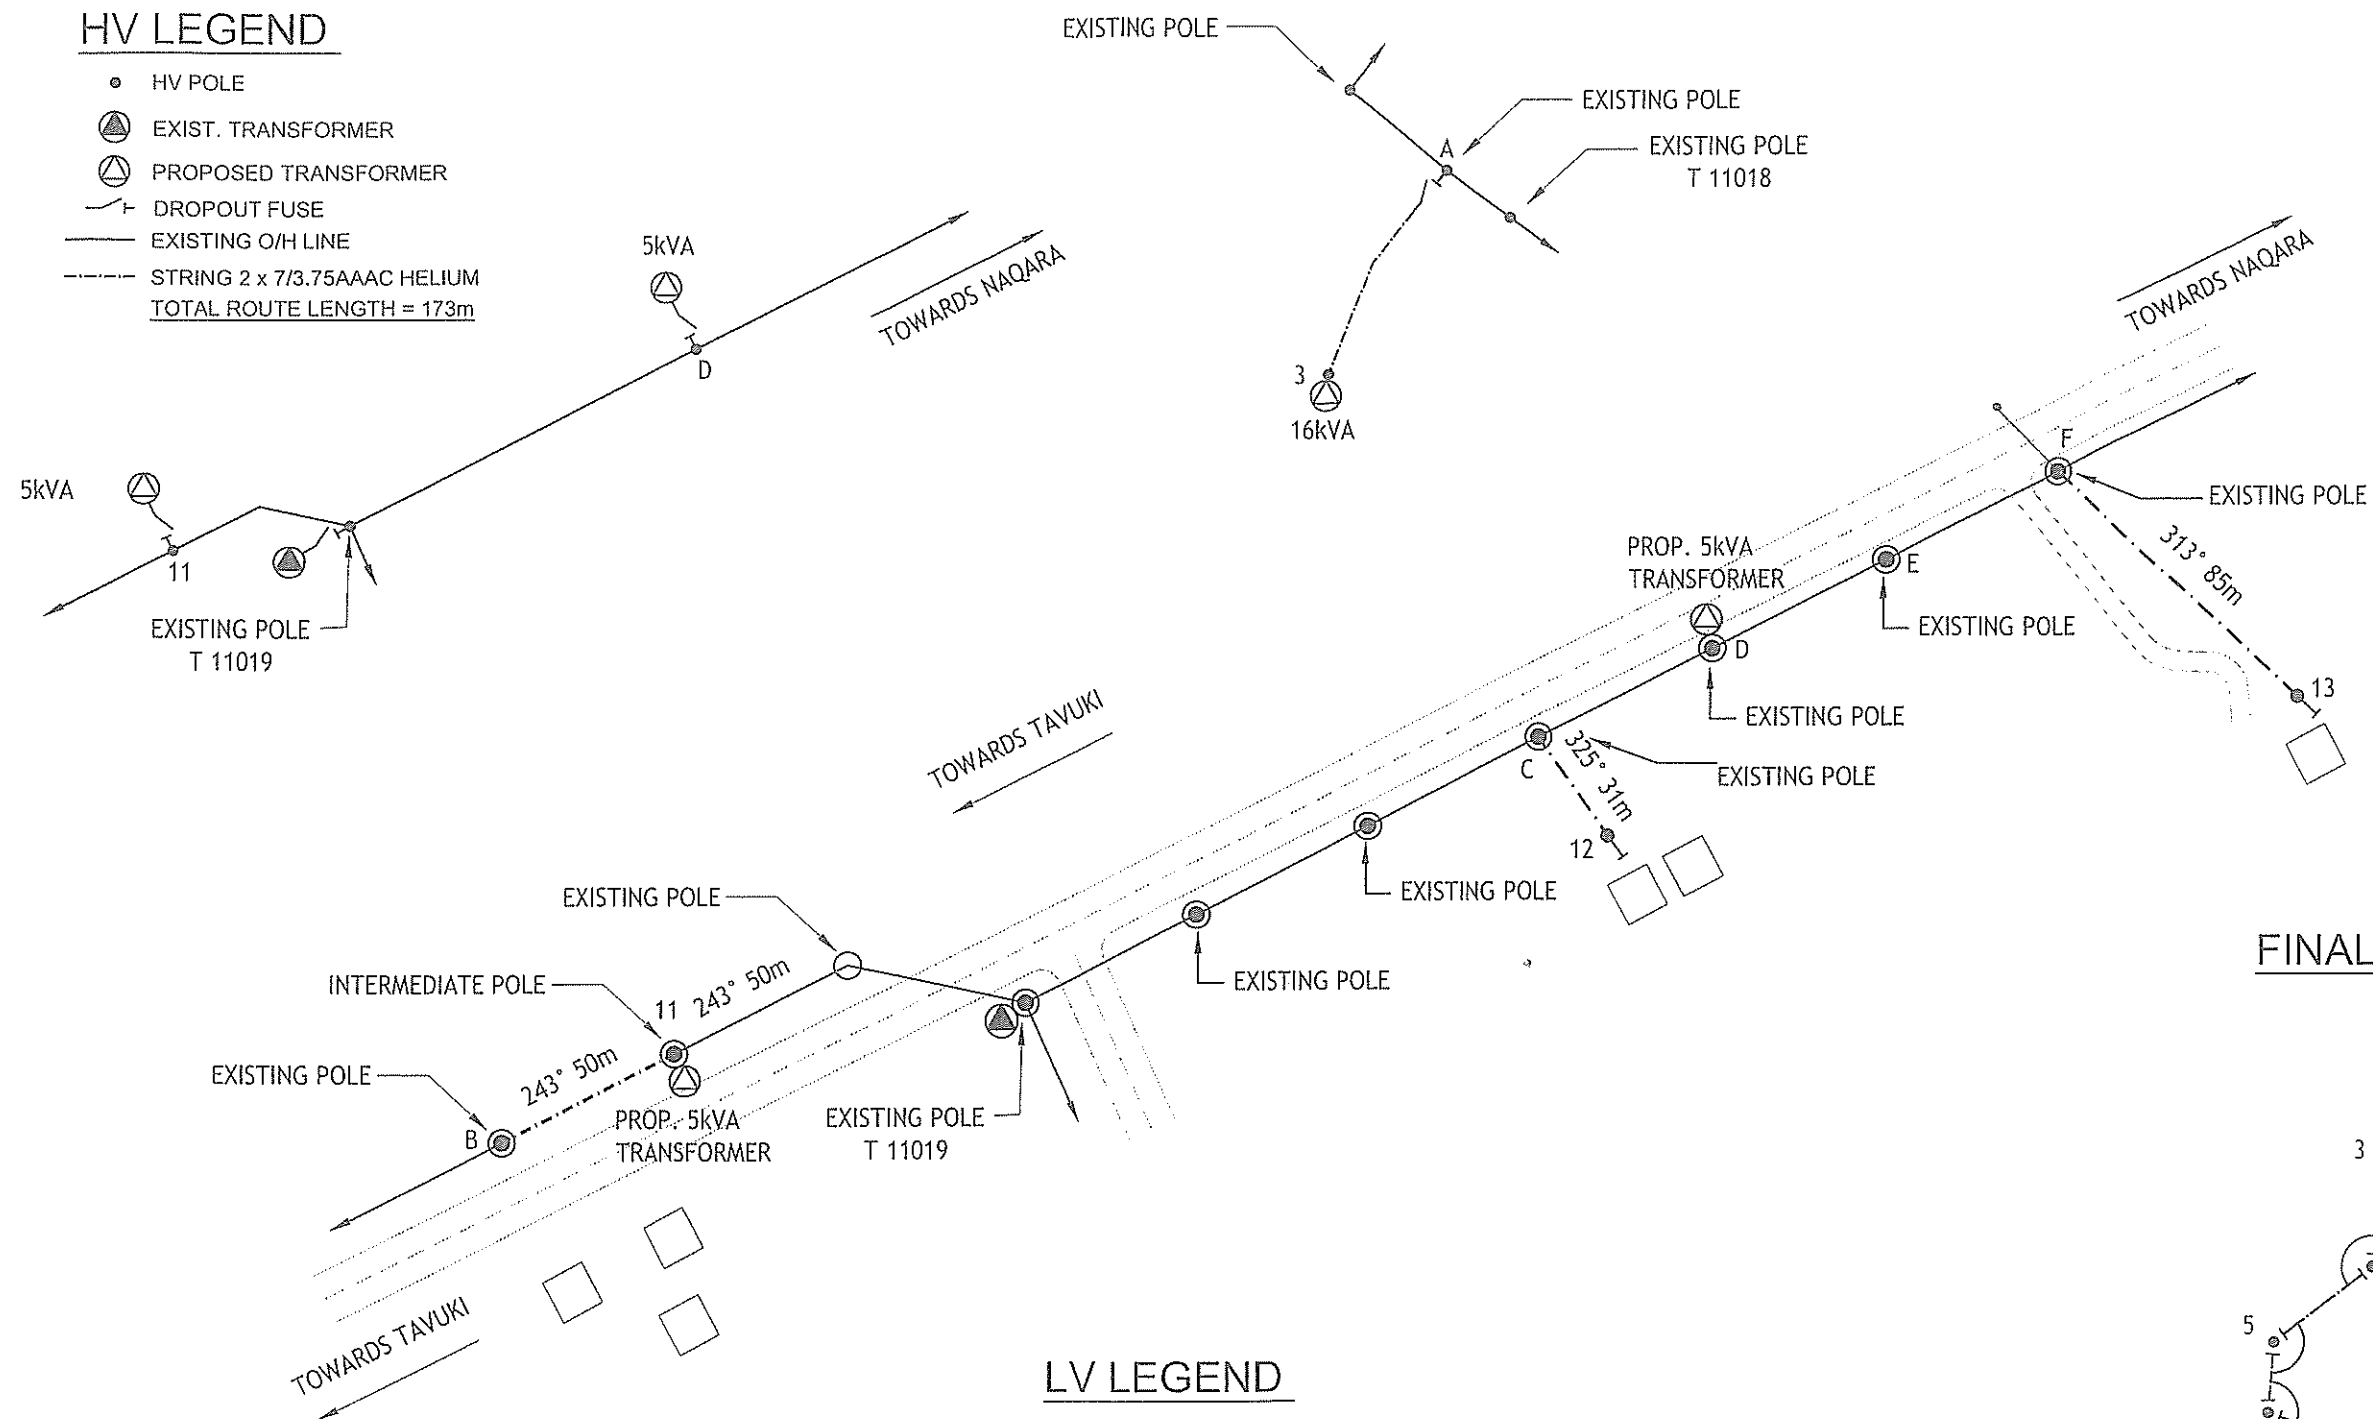

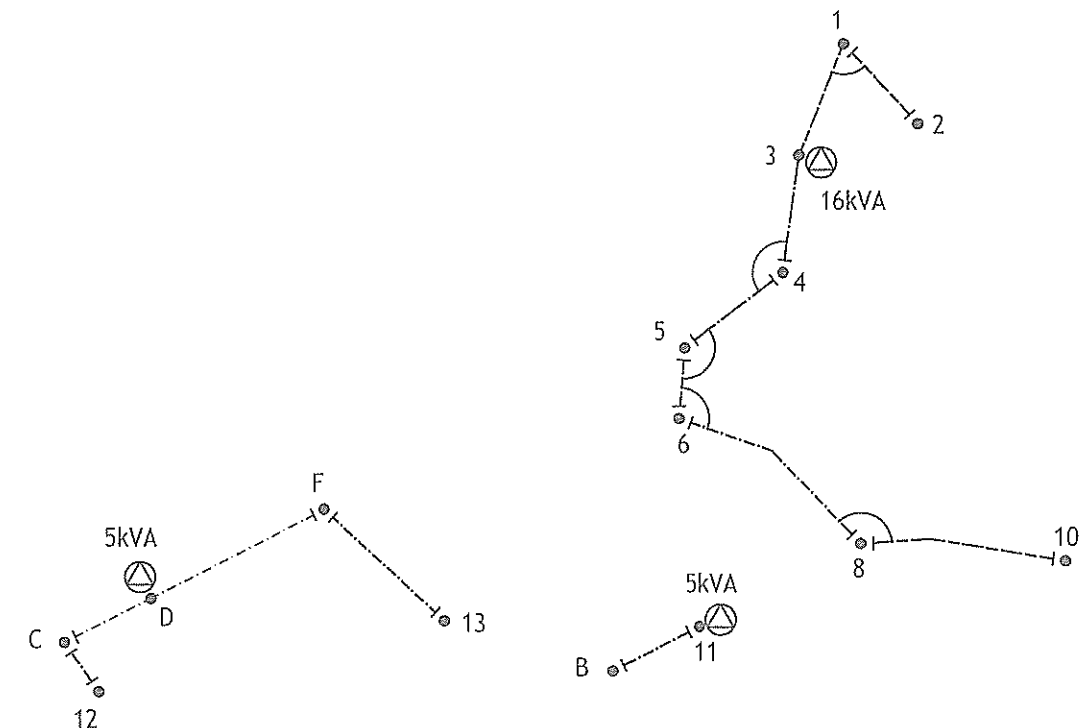

- HV POLE
 EXIST. TRANSFORMER
 PROPOSED TRANSFORMER
 DROPOUT FUSE
 ————— EXISTING O/H LINE
 - - - - - STRING 2 x 7/3.75AAAC HELIUM
TOTAL ROUTE LENGTH = 173m



FINAL LV CIRCUIT



LV LEGEND

-  TERMINATION POINT
 BRIDGING POINT
 STRAIN POINT
 PROPOSED TRANSFORMER
 EXISTING O/H LINE
 STRING 2 x 7/3.75AAAC HELIUM
 TOTAL ROUTE LENGTH = 668m

--	--	